
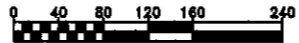



DRAFT

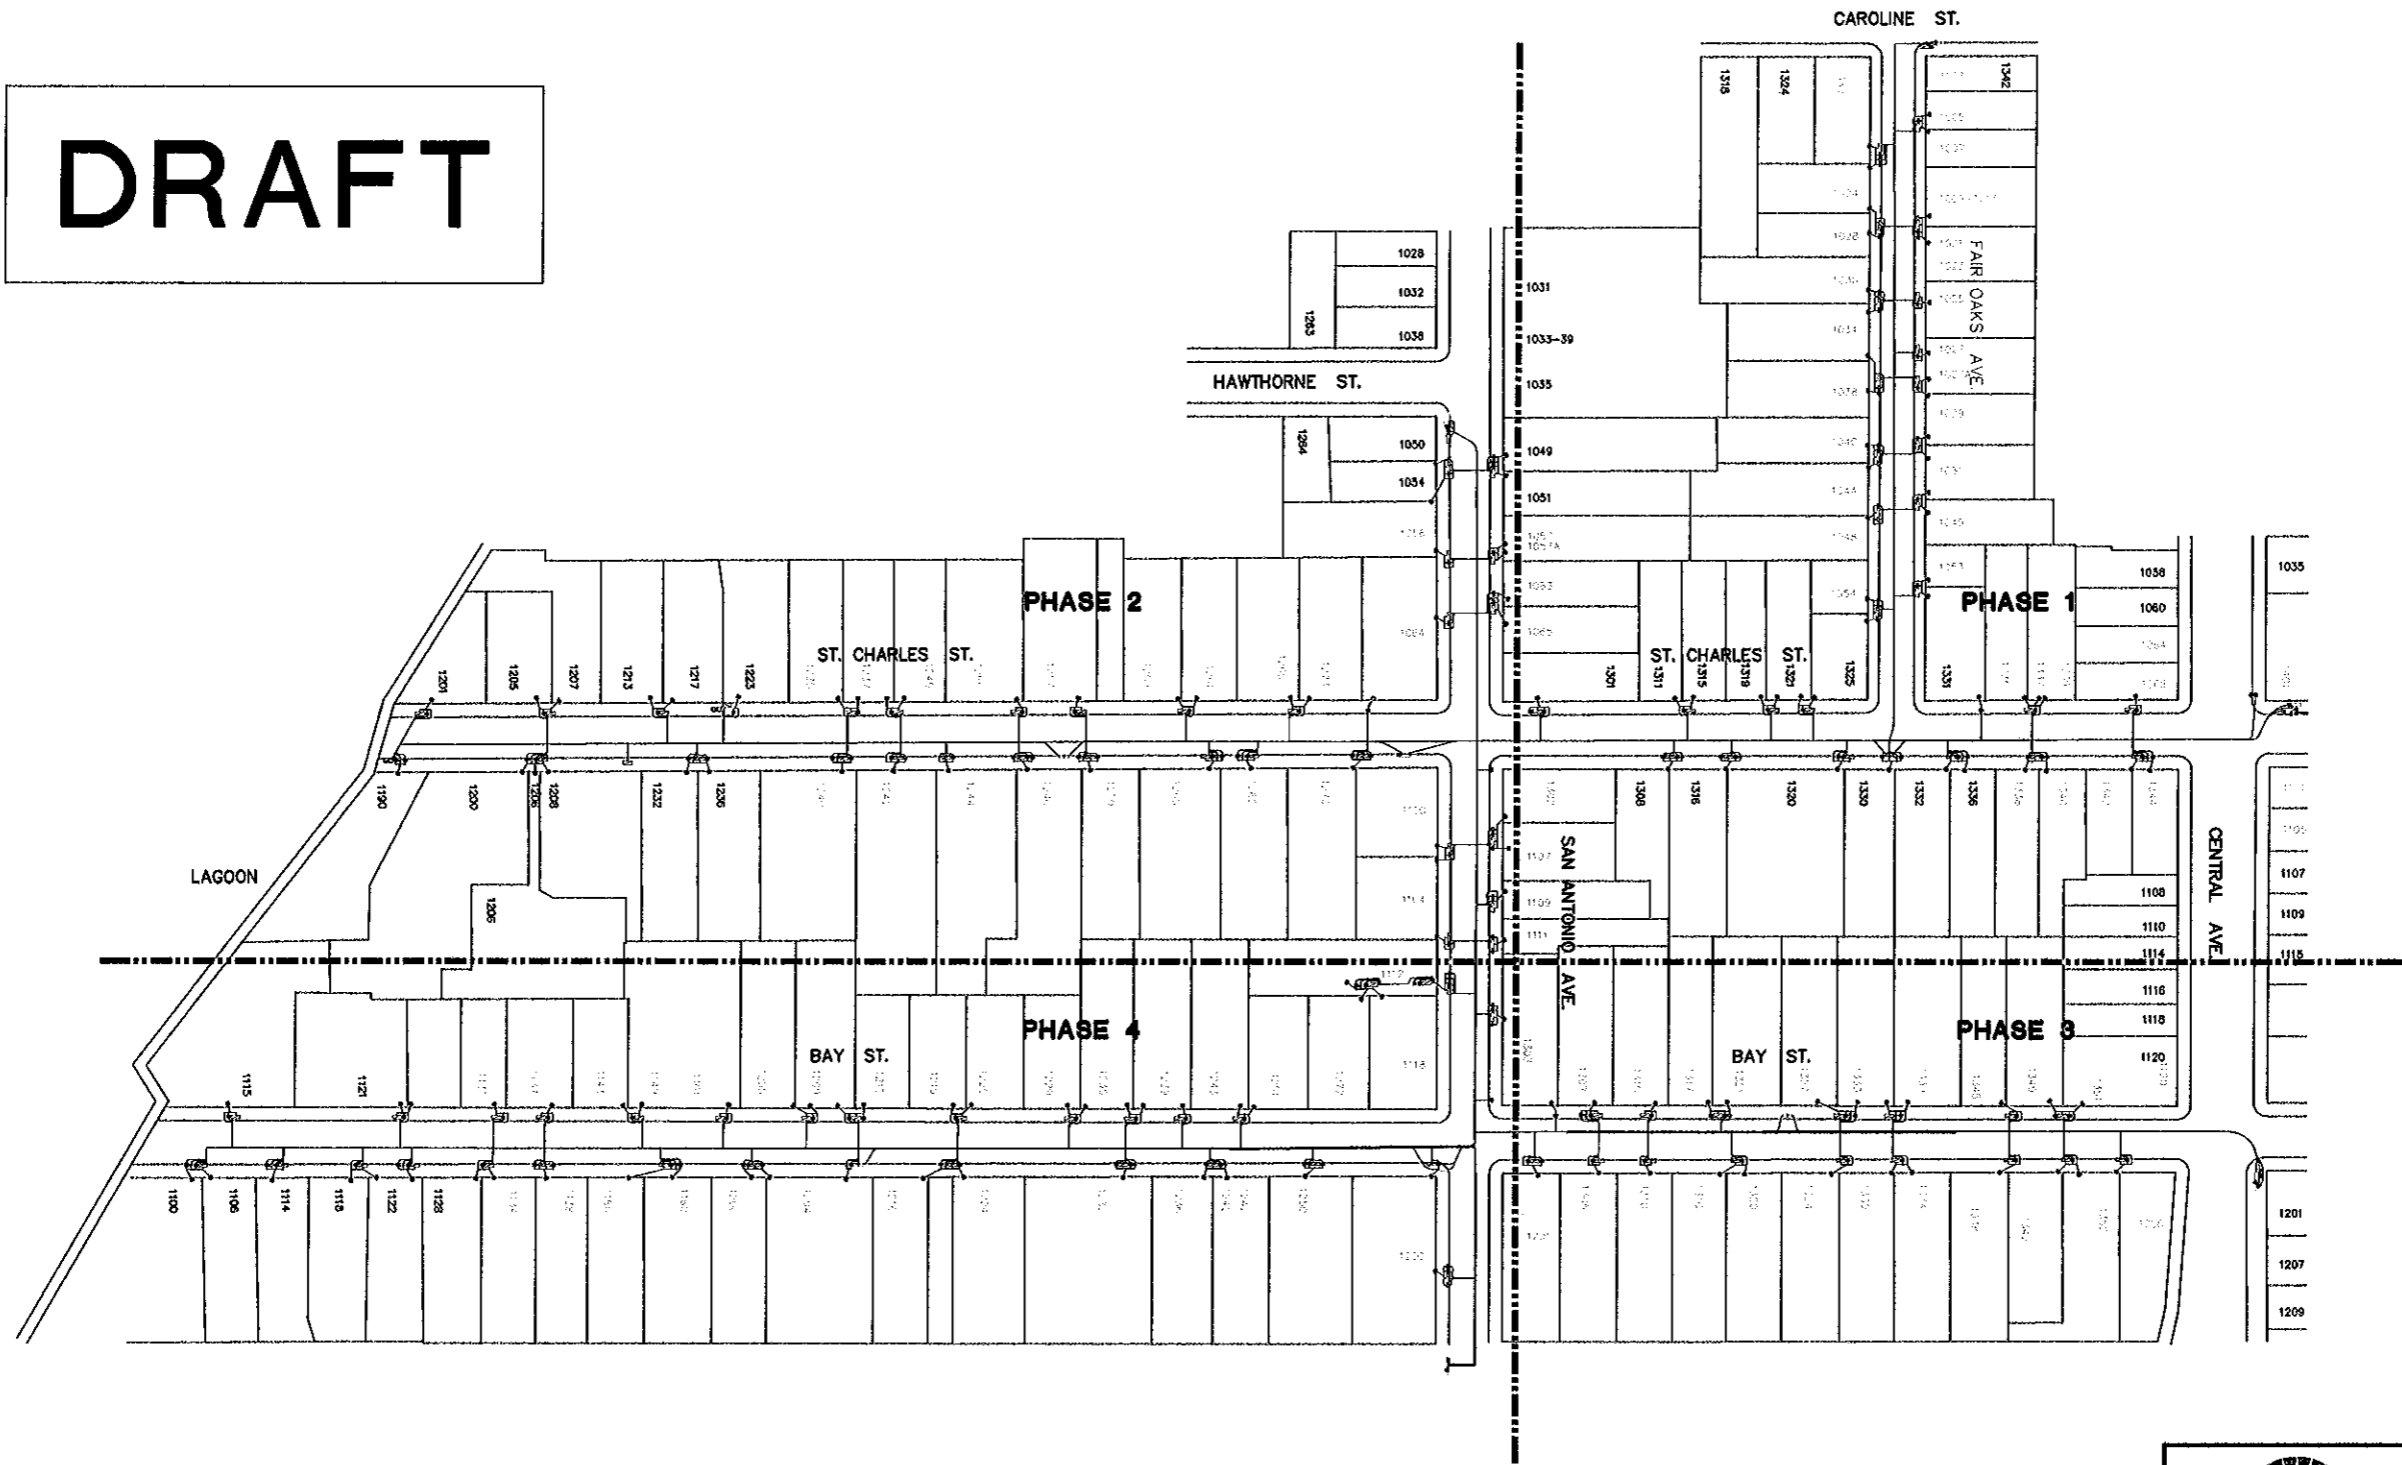

NOTE: PLEASE VERIFY SCALE
DRAWING MAY BE REDUCED

EA

NO.	DESCRIPTION	PREP'D. BY	DATE	CHK'D. BY	APPROVED
REVISIONS					
					DESIGNED: T. NAGRAMPA
					CADD: J. KRÄPEL
					CHECKED: <i>[Signature]</i>
					APPROVED: <i>[Signature]</i>



**ALAMEDA
POWER & TELECOM**
A Department of the City of Alameda
2000 GRAND STREET, P.O. BOX H
ALAMEDA, CALIFORNIA 94501

**UNDERGROUND DISTRICT 30
CONSTRUCTION
KEY MAP**

PROJECT NO. UEL-20088430-2	DRAWING NO. 5-F-793	REV. NO. 0
DATE NOVEMBER 29, 2007	SCALE 1"=80'	SHEET 1 OF 1